



|      |        |       |                              |           |              |
|------|--------|-------|------------------------------|-----------|--------------|
| DIST | COUNTY | ROUTE | KILOMETER POST TOTAL PROJECT | SHEET NO. | TOTAL SHEETS |
| 04   | SF     | 80    | 13.2/13.9                    | 227R1     | 1204         |

REGISTERED ENGINEER-CIVIL

12-6-04

PLANS APPROVAL DATE

The State of California or its officers or agents shall not be responsible for the accuracy or completeness of electronic copies of this plan sheet.

T.Y. LIN / MOFFATT & NICHOL  
825 BATTERY STREET  
SAN FRANCISCO, CA 94111

Caltrans now has a web site! To get to the web site, go to: <http://www.dot.ca.gov>

REGISTERED PROFESSIONAL ENGINEER


T. W. SPARKS

No. E16039


Exp. 9-30-11

ELECTRICAL

STATE OF CALIFORNIA

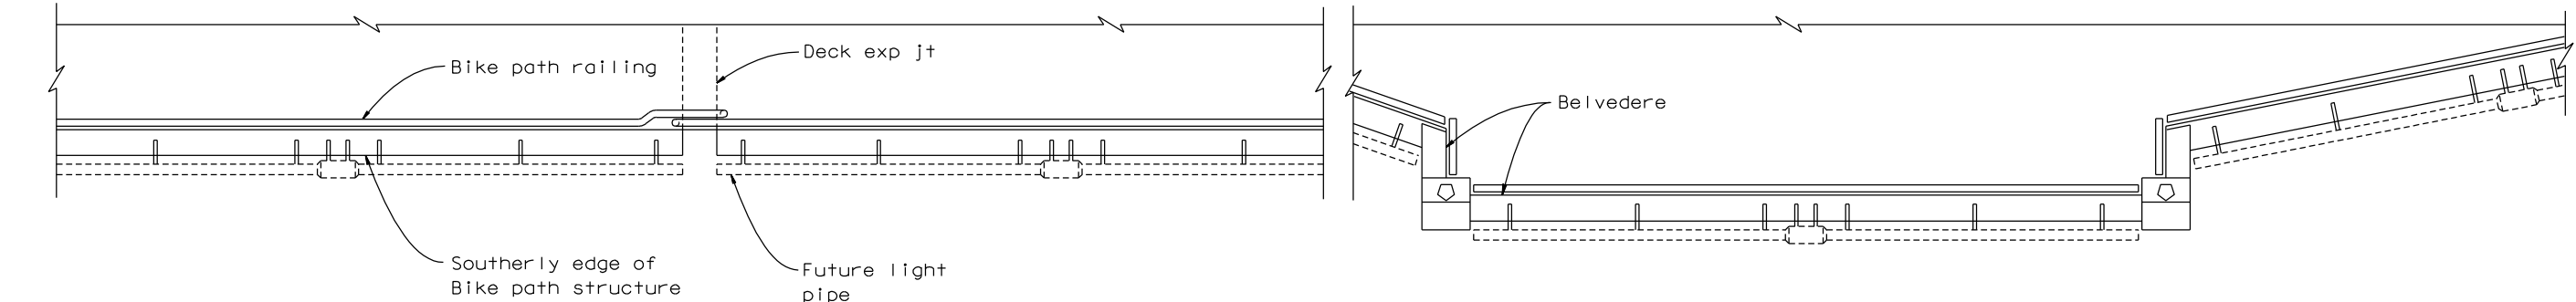

PARTIAL PLAN AT SOUTH SIDE OF STRUCTURE

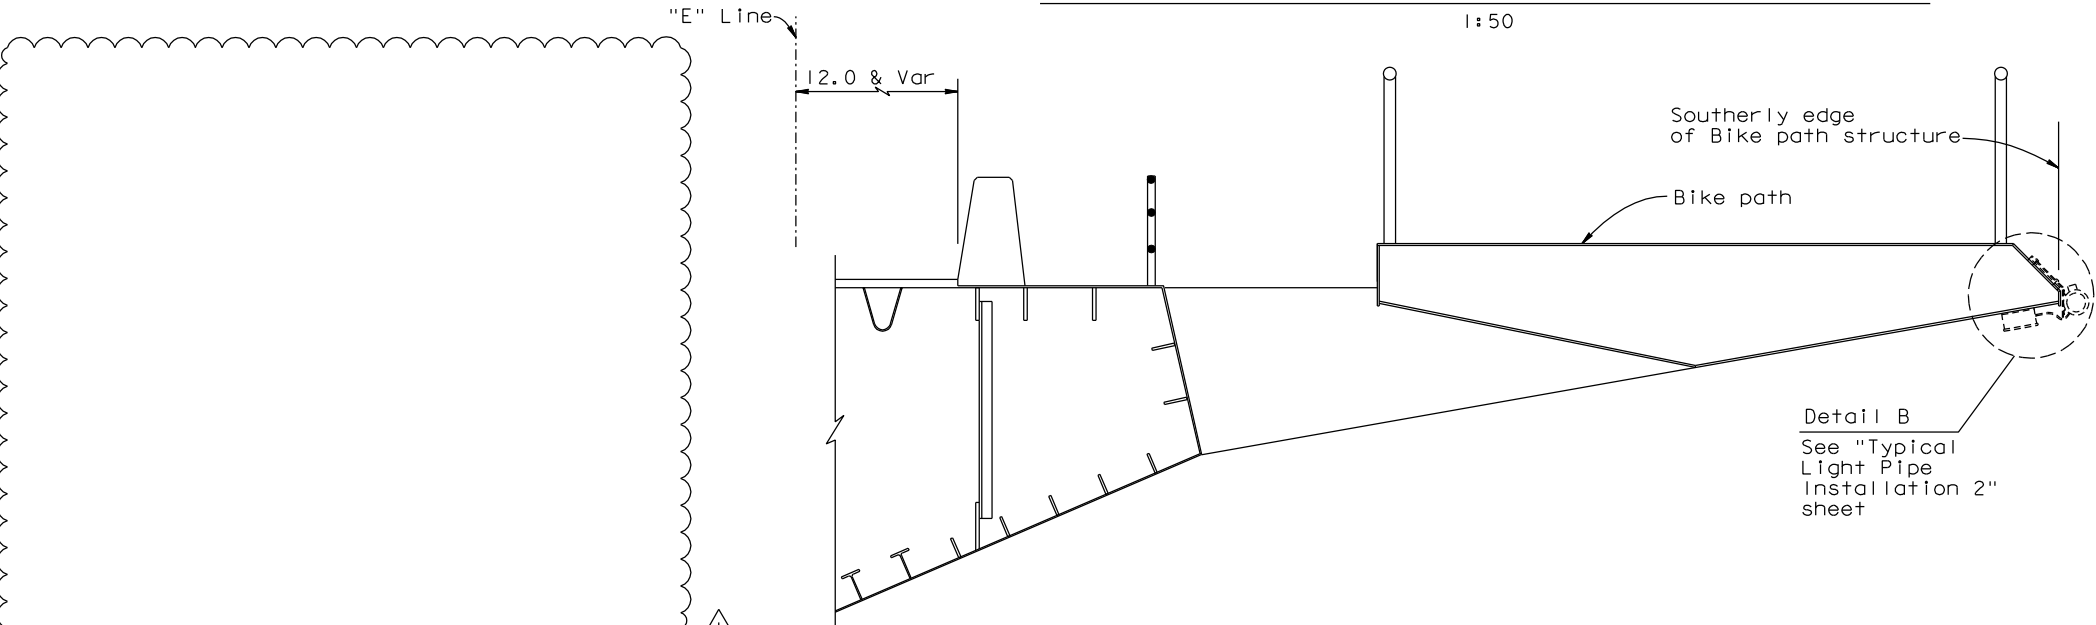

TYPICAL SECTION AT SAS SUPERSTRUCTURE

CONTRACT CHANGE ORDER NO. \_\_\_\_\_  
SHEET \_\_\_\_ OF \_\_\_\_

| REQUESTS FOR INFORMATION NOT ADDRESSED IN THIS CCO REMAIN IN FORCE |          |                                 |    |      |      |
|--------------------------------------------------------------------|----------|---------------------------------|----|------|------|
| MARK                                                               | DATE     | DESCRIPTIONS                    | BY | CH'D | CCO# |
| △                                                                  | 02/01/11 | BRACKETS FOR FUTURE LIGHT PIPES | TS | JB   | 182  |
| REVISIONS                                                          |          |                                 |    |      |      |

DETAILS  
SAS SUPERSTRUCTURE GIRDER EASTBOUND  
TYPICAL LIGHT PIPE INSTALLATION 1

SCALE AS NOTED